



1  
A7.0 FL 1 PLAN - EXISTING & DEMO  
Scale: 1/4" = 1'

NOTES  
-PROVIDE SHORING TO SUPPORT ROOF DURING DEMO  
-SAVE AND RE-USE STONE BLOCKS REMOVED FROM WALL

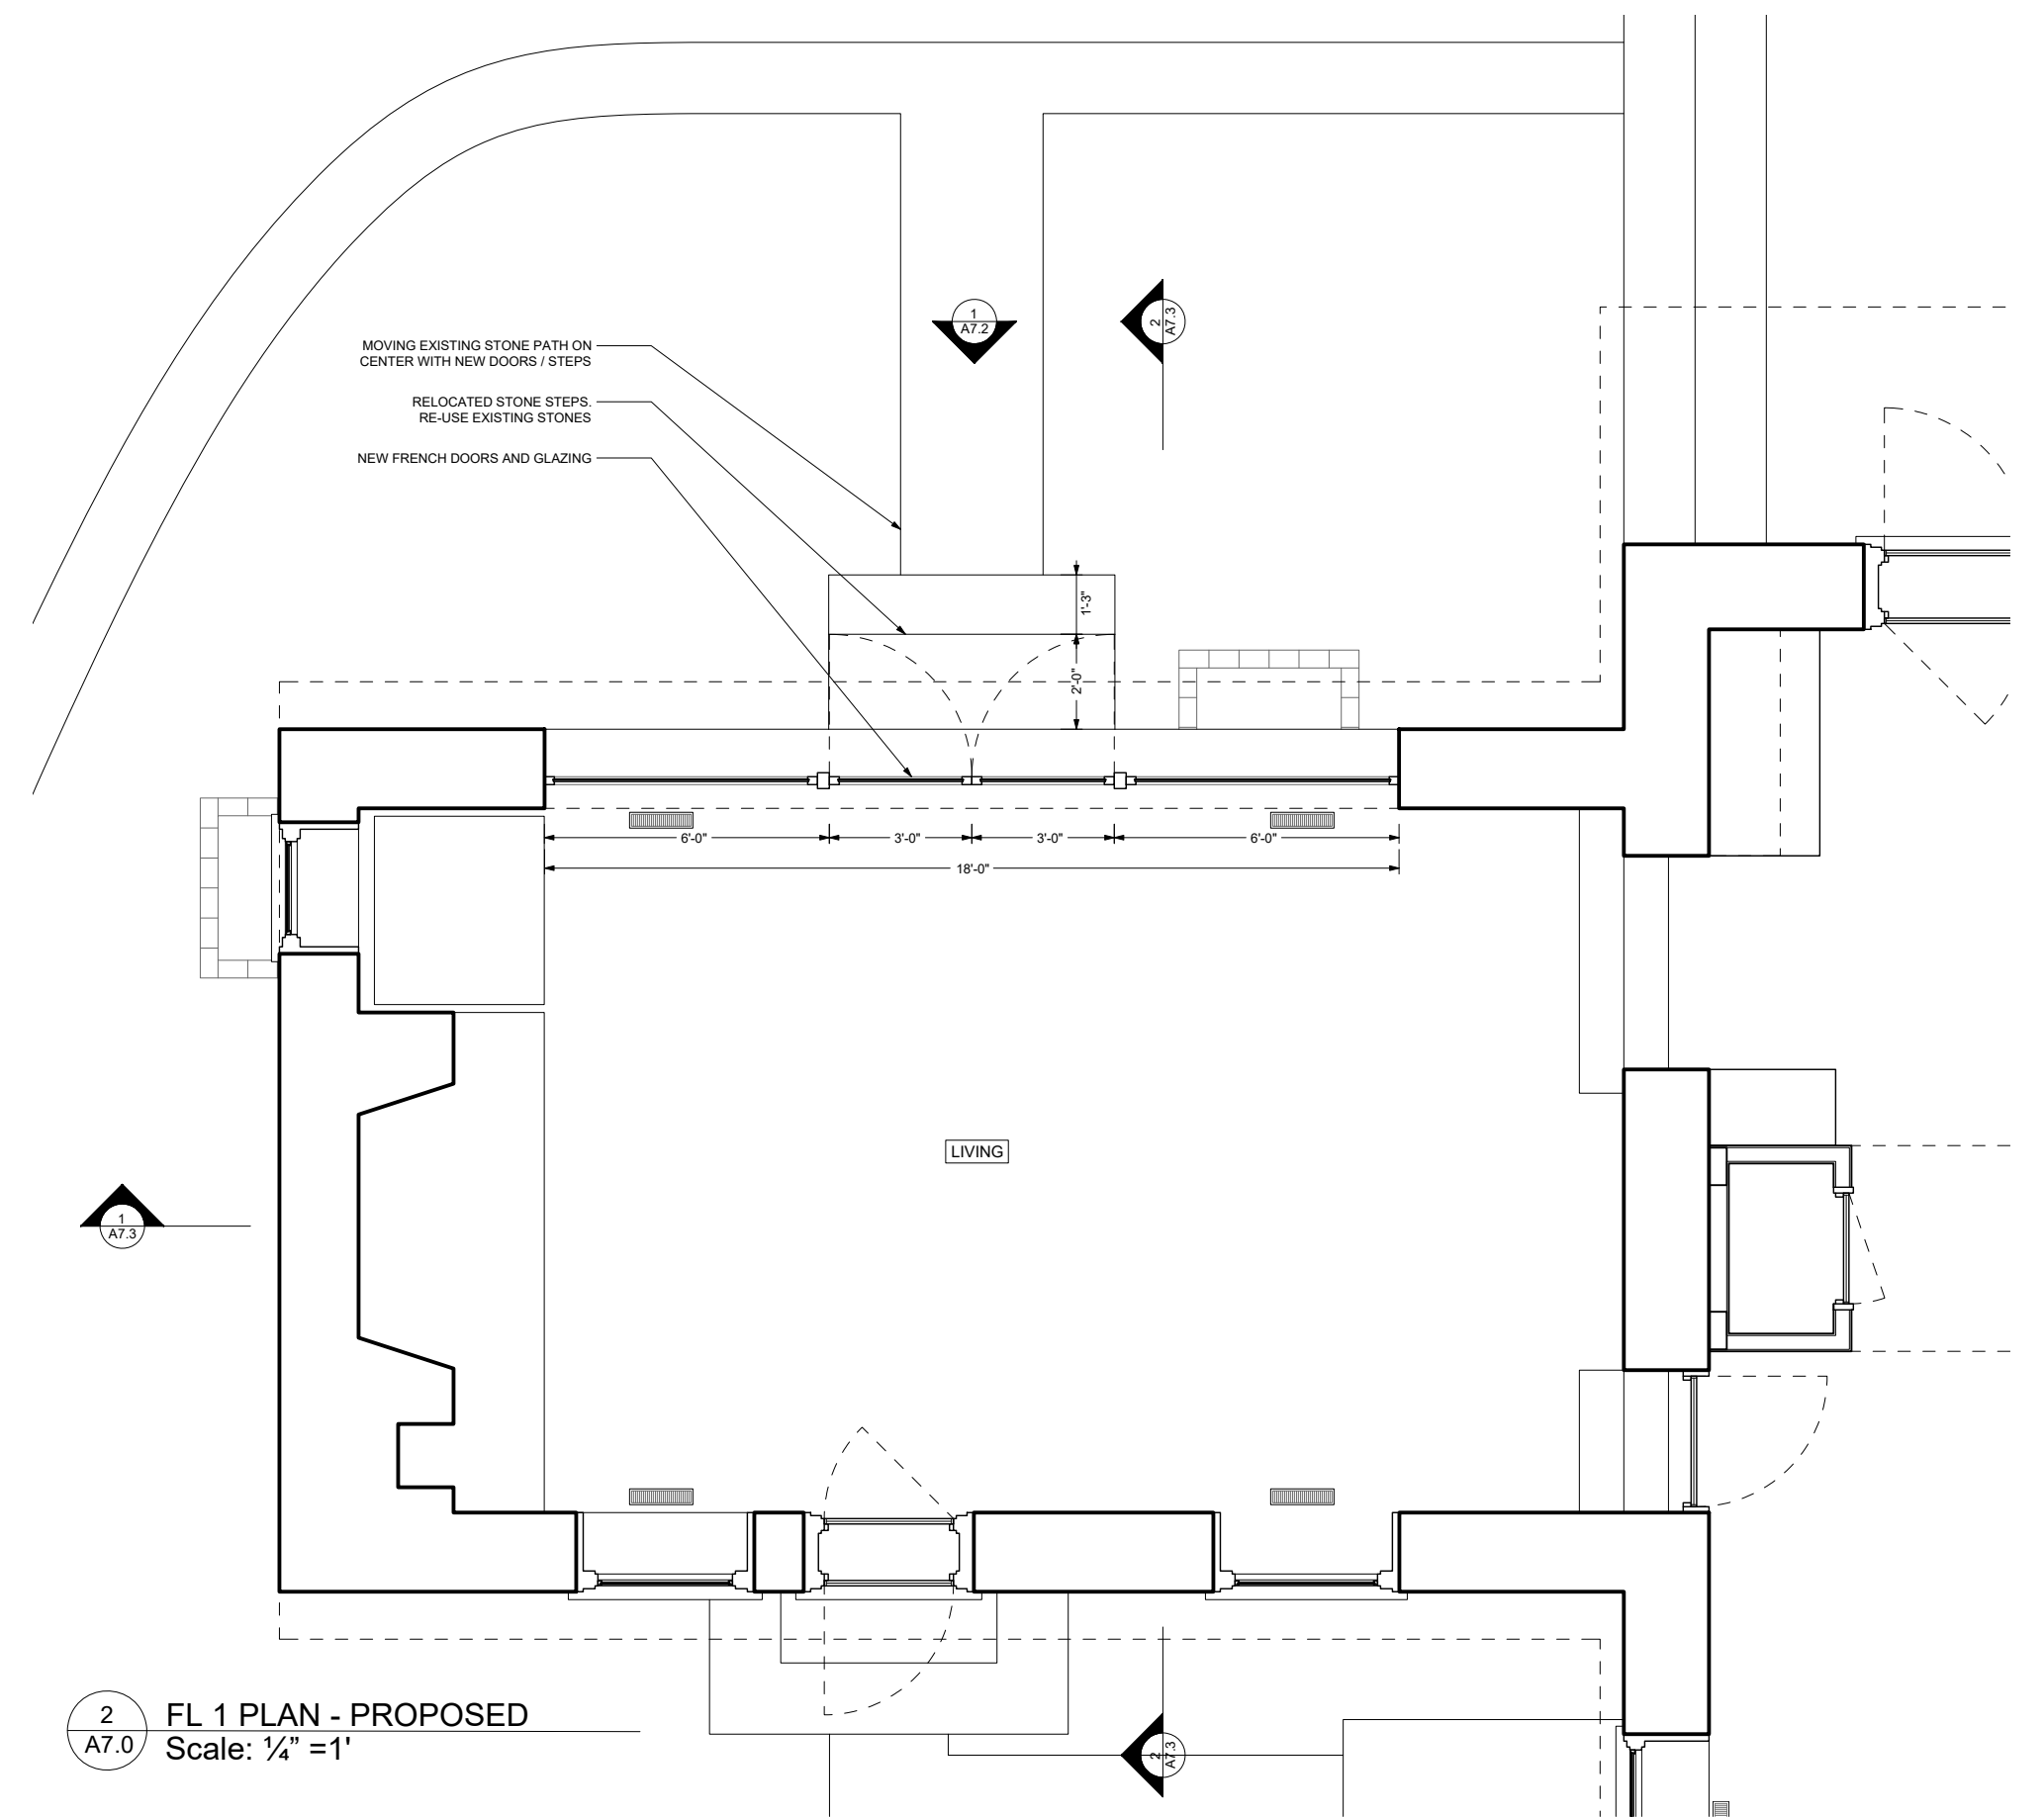

2  
A7.0 FL 1 PLAN - PROPOSED  
Scale: 1/4" = 1'

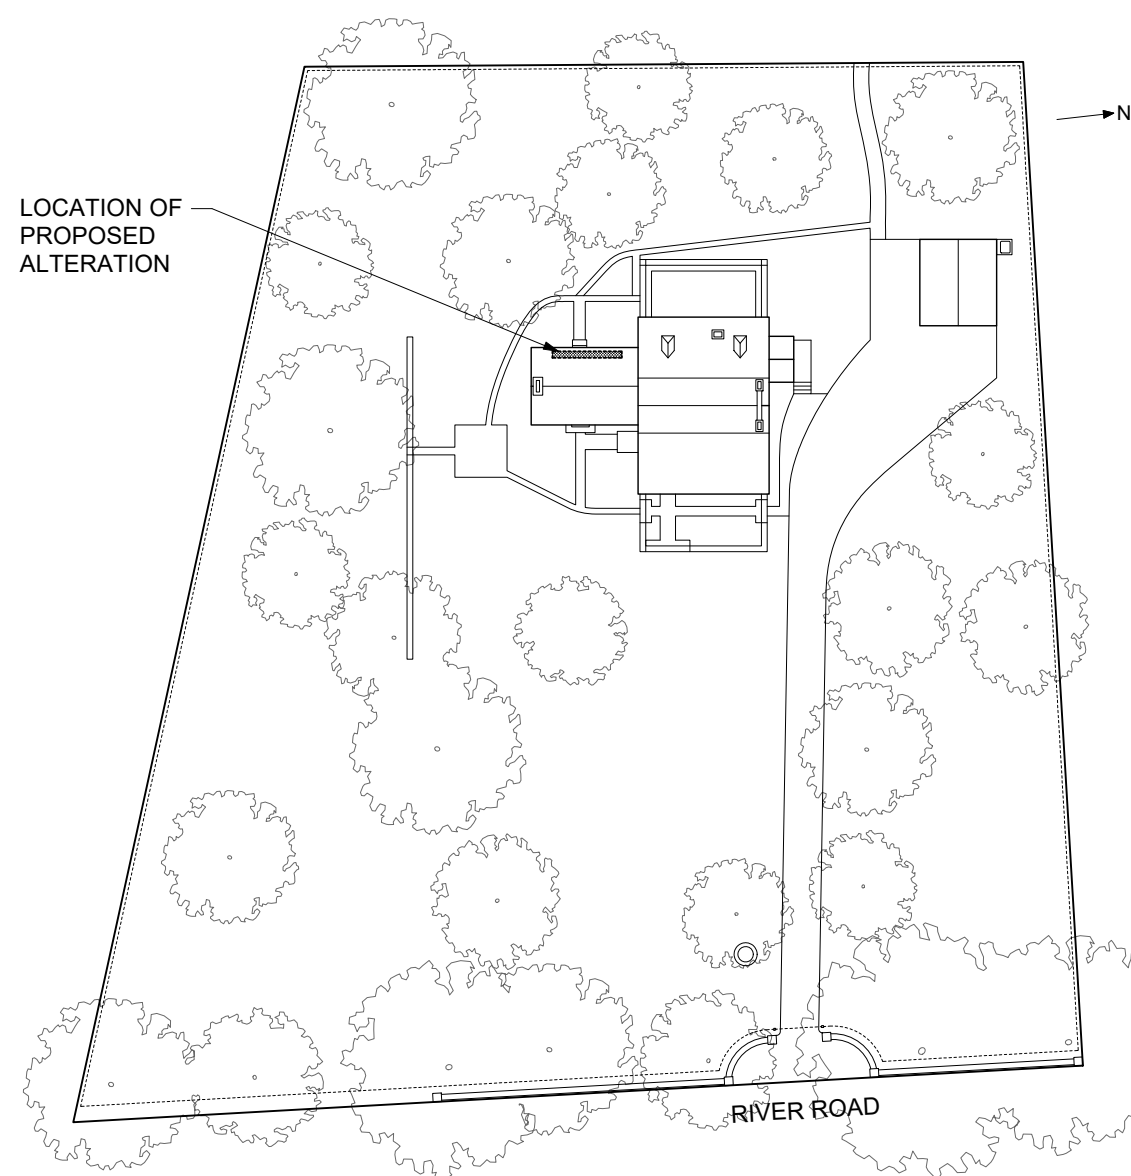

3  
A7.0 SITE PLAN  
Scale: 1" = 50'

ACKERMAN HOUSE  
1286 RIVER ROAD  
TEANECK, NJ 07666

**A7.0**  
ISSUED: 10/14/2022  
REV: 1/16/2023

**FULLER / OVERBY**  
ARCHITECTURE DPC  
83 W 104 ST NY, NY 10025 212 388 0094



*Michael Overby*

FL 1 PLANS  
EXISTING / DEMO  
& PROPOSED



1 WEST ELEVATION - EXISTING  
 A7.1 Scale: 1/4" = 1'

DOOR AND WINDOWS TO BE REMOVED  
 STONE AREA TO BE REMOVED.  
 ALIGN W/ INTERIOR BEAMS  
 EXISTING CELLAR WINDOW TO REMAIN

ACKERMAN HOUSE  
 1286 RIVER ROAD  
 TEANECK, NJ 07666

**A7.1**  
 ISSUED: 10/14/2022  
 REV: 1/16/2023

**FULLER / OVERBY**  
 ARCHITECTURE DPC  
 83 W 104 ST NY, NY 10025 212 388 0094



*Michael Overby*

W ELEVATION  
 EXISTING



1 WEST ELEVATION - PROPOSED  
 A7.2 Scale: 1/4" = 1'

ACKERMAN HOUSE  
 1286 RIVER ROAD  
 TEANECK, NJ 07666


**A7.2**  
 ISSUED: 10/14/2022  
 REV: 1/16/2023

**FULLER / OVERBY**  
 ARCHITECTURE DPC  
 83 W 104 ST NY, NY 10025 212 388 0094



*Michael Overby*

W ELEVATION  
 PROPOSED

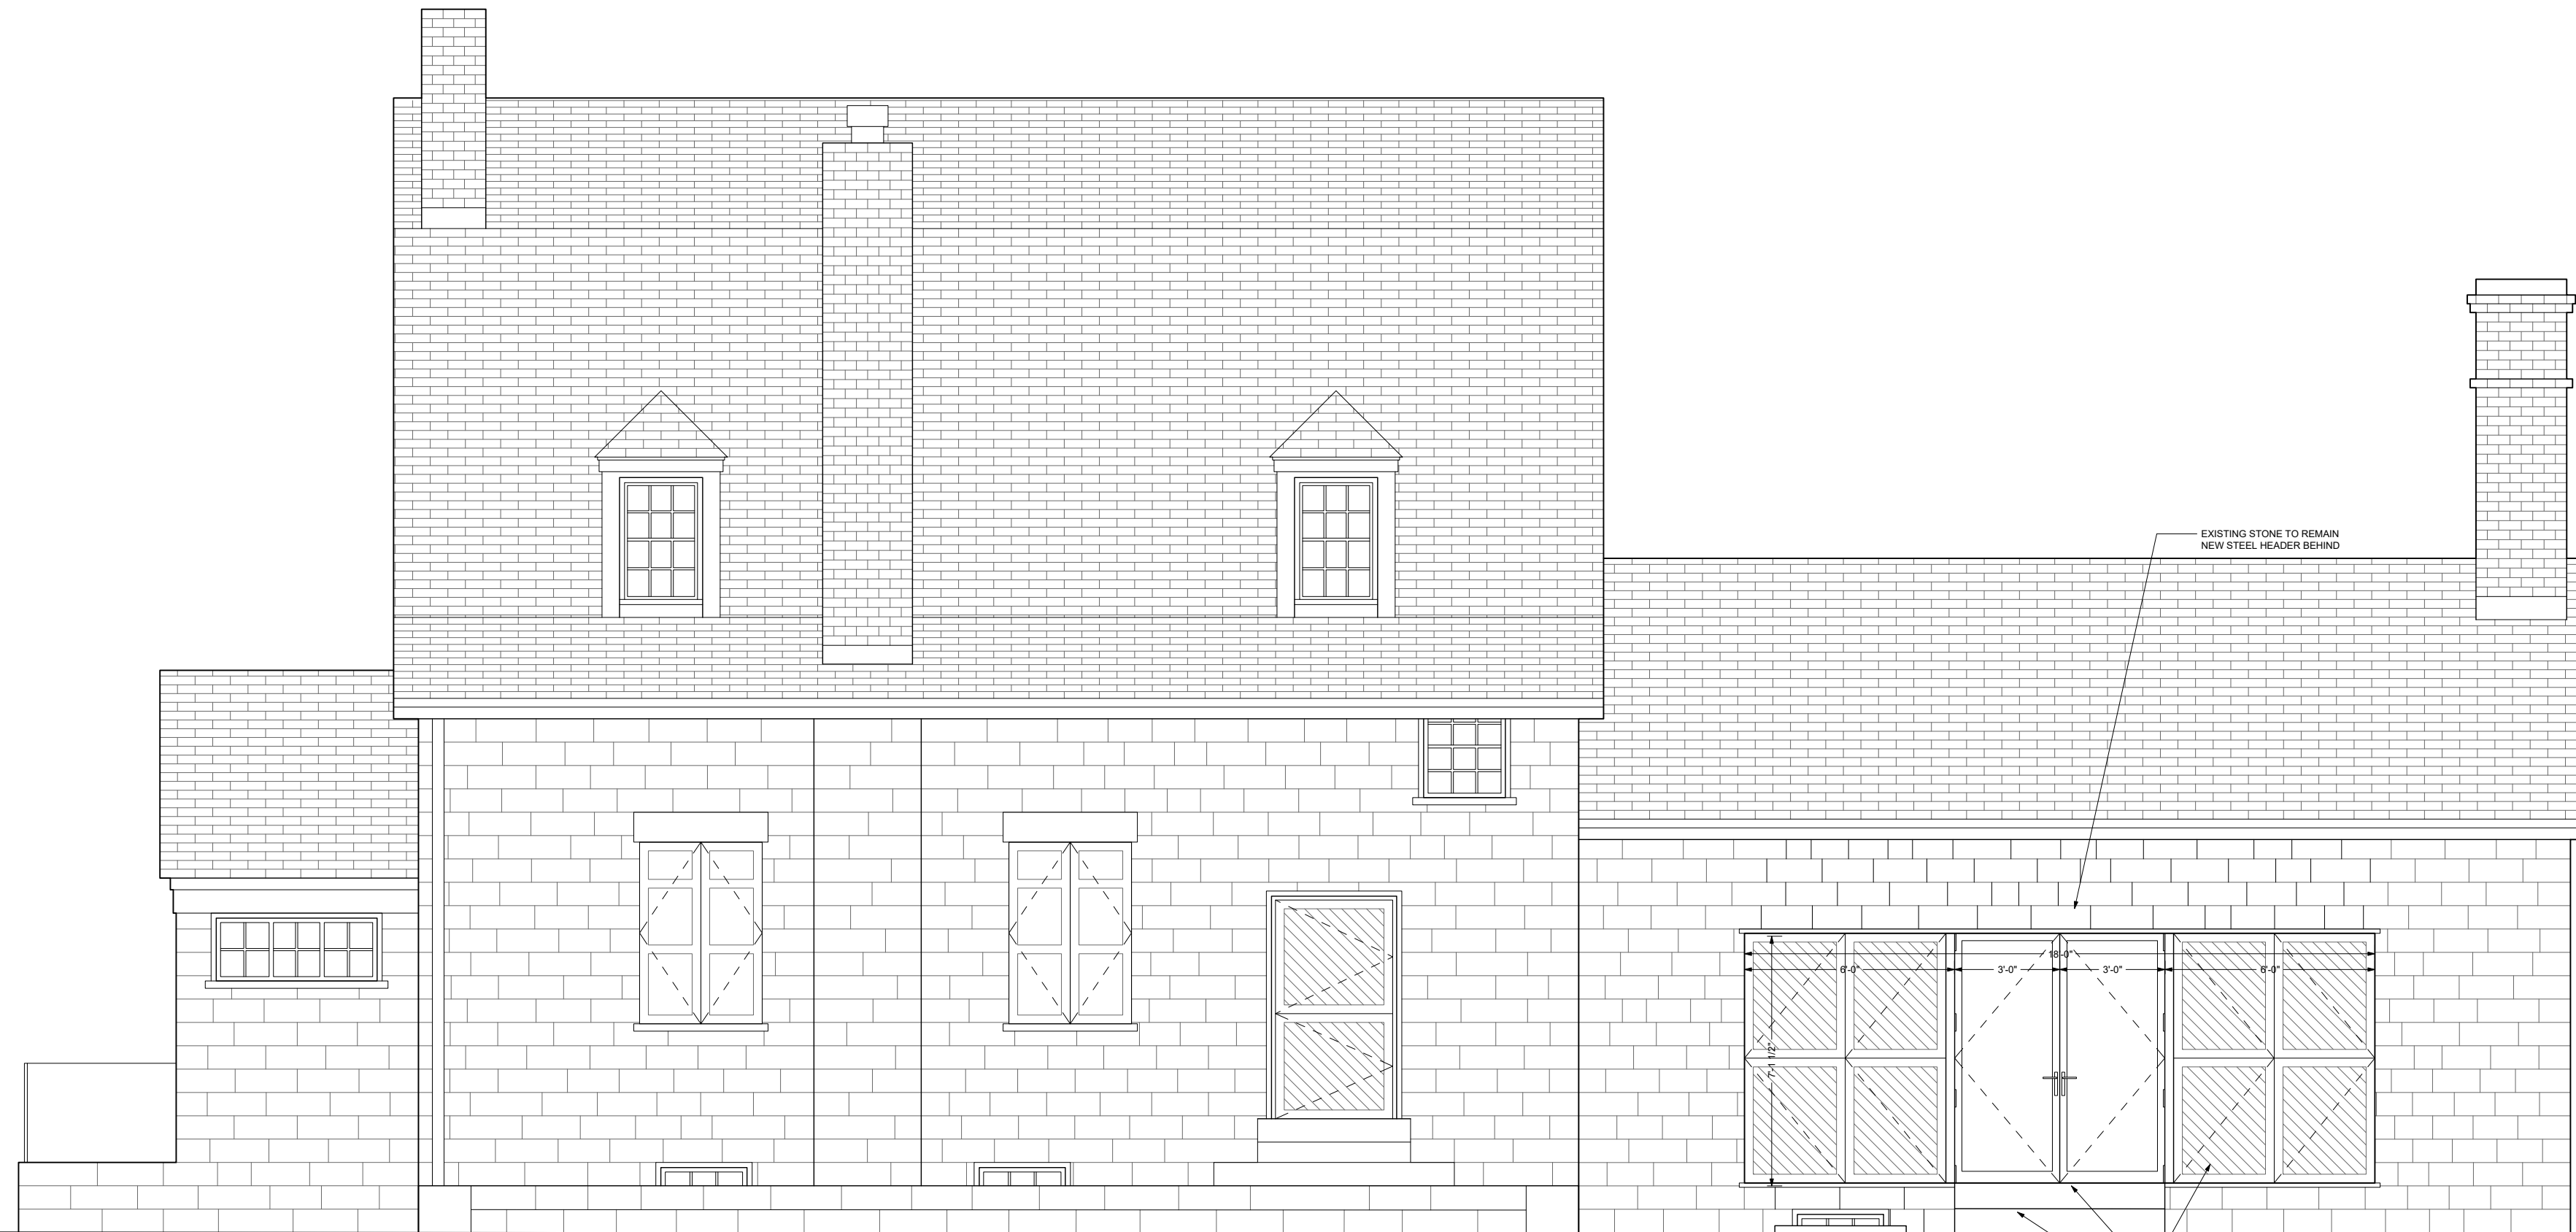

EXISTING STONE TO REMAIN  
NEW STEEL HEADER BEHIND

FIXED GLAZING w/ WOOD SHUTTERS TO MATCH ORIGINAL  
NEW FRENCH DOORS  
NEW STONE STEPS

1 WEST ELEVATION - PROPOSED ALTERNATE 1  
A7.2a Scale: 1/4" = 1'

ACKERMAN HOUSE  
1286 RIVER ROAD  
TEANECK, NJ 07666

**A7.2a**  
ISSUED: 10/14/2022  
REV: 1/16/2023

**FULLER / OVERBY**  
ARCHITECTURE DPC  
83 W 104 ST NY, NY 10025 212 388 0094



*Michael Overby*

W ELEVATION  
PROPOSED  
ALTERNATE 1



1 WEST ELEVATION - PROPOSED ALTERNATE 2  
 A7.2b Scale: 1/4" = 1'

ACKERMAN HOUSE  
 1286 RIVER ROAD  
 TEANECK, NJ 07666

**A7.2b**  
 ISSUED: 10/14/2022  
 REV: 1/16/2023

**FULLER / OVERBY**  
 ARCHITECTURE DPC  
 83 W 104 ST NY, NY 10025 212 388 0094



*Michael Overby*

W ELEVATION  
 PROPOSED  
 ALTERNATE 2



1 WEST ELEVATION - PROPOSED ALTERNATE 3  
 A7.2c Scale: 1/4" = 1'

ACKERMAN HOUSE  
 1286 RIVER ROAD  
 TEANECK, NJ 07666

**A7.2c**  
 ISSUED: 10/14/2022  
 REV: 1/16/2023

**FULLER / OVERBY**  
 ARCHITECTURE DPC  
 83 W 104 ST NY, NY 10025 212 388 0094



*Michael Overby*

W ELEVATION  
 PROPOSED  
 ALTERNATE 3



1 WEST ELEVATION - PROPOSED ALTERNATE 4  
 A7.2d Scale: 1/4" = 1'

ACKERMAN HOUSE  
 1286 RIVER ROAD  
 TEANECK, NJ 07666


**A7.2d**  
 ISSUED: 10/14/2022  
 REV: 1/16/2023

**FULLER / OVERBY**  
 ARCHITECTURE DPC  
 83 W 104 ST NY, NY 10025 212 388 0094




*Michael Overby*

W ELEVATION  
 PROPOSED  
 ALTERNATE 4

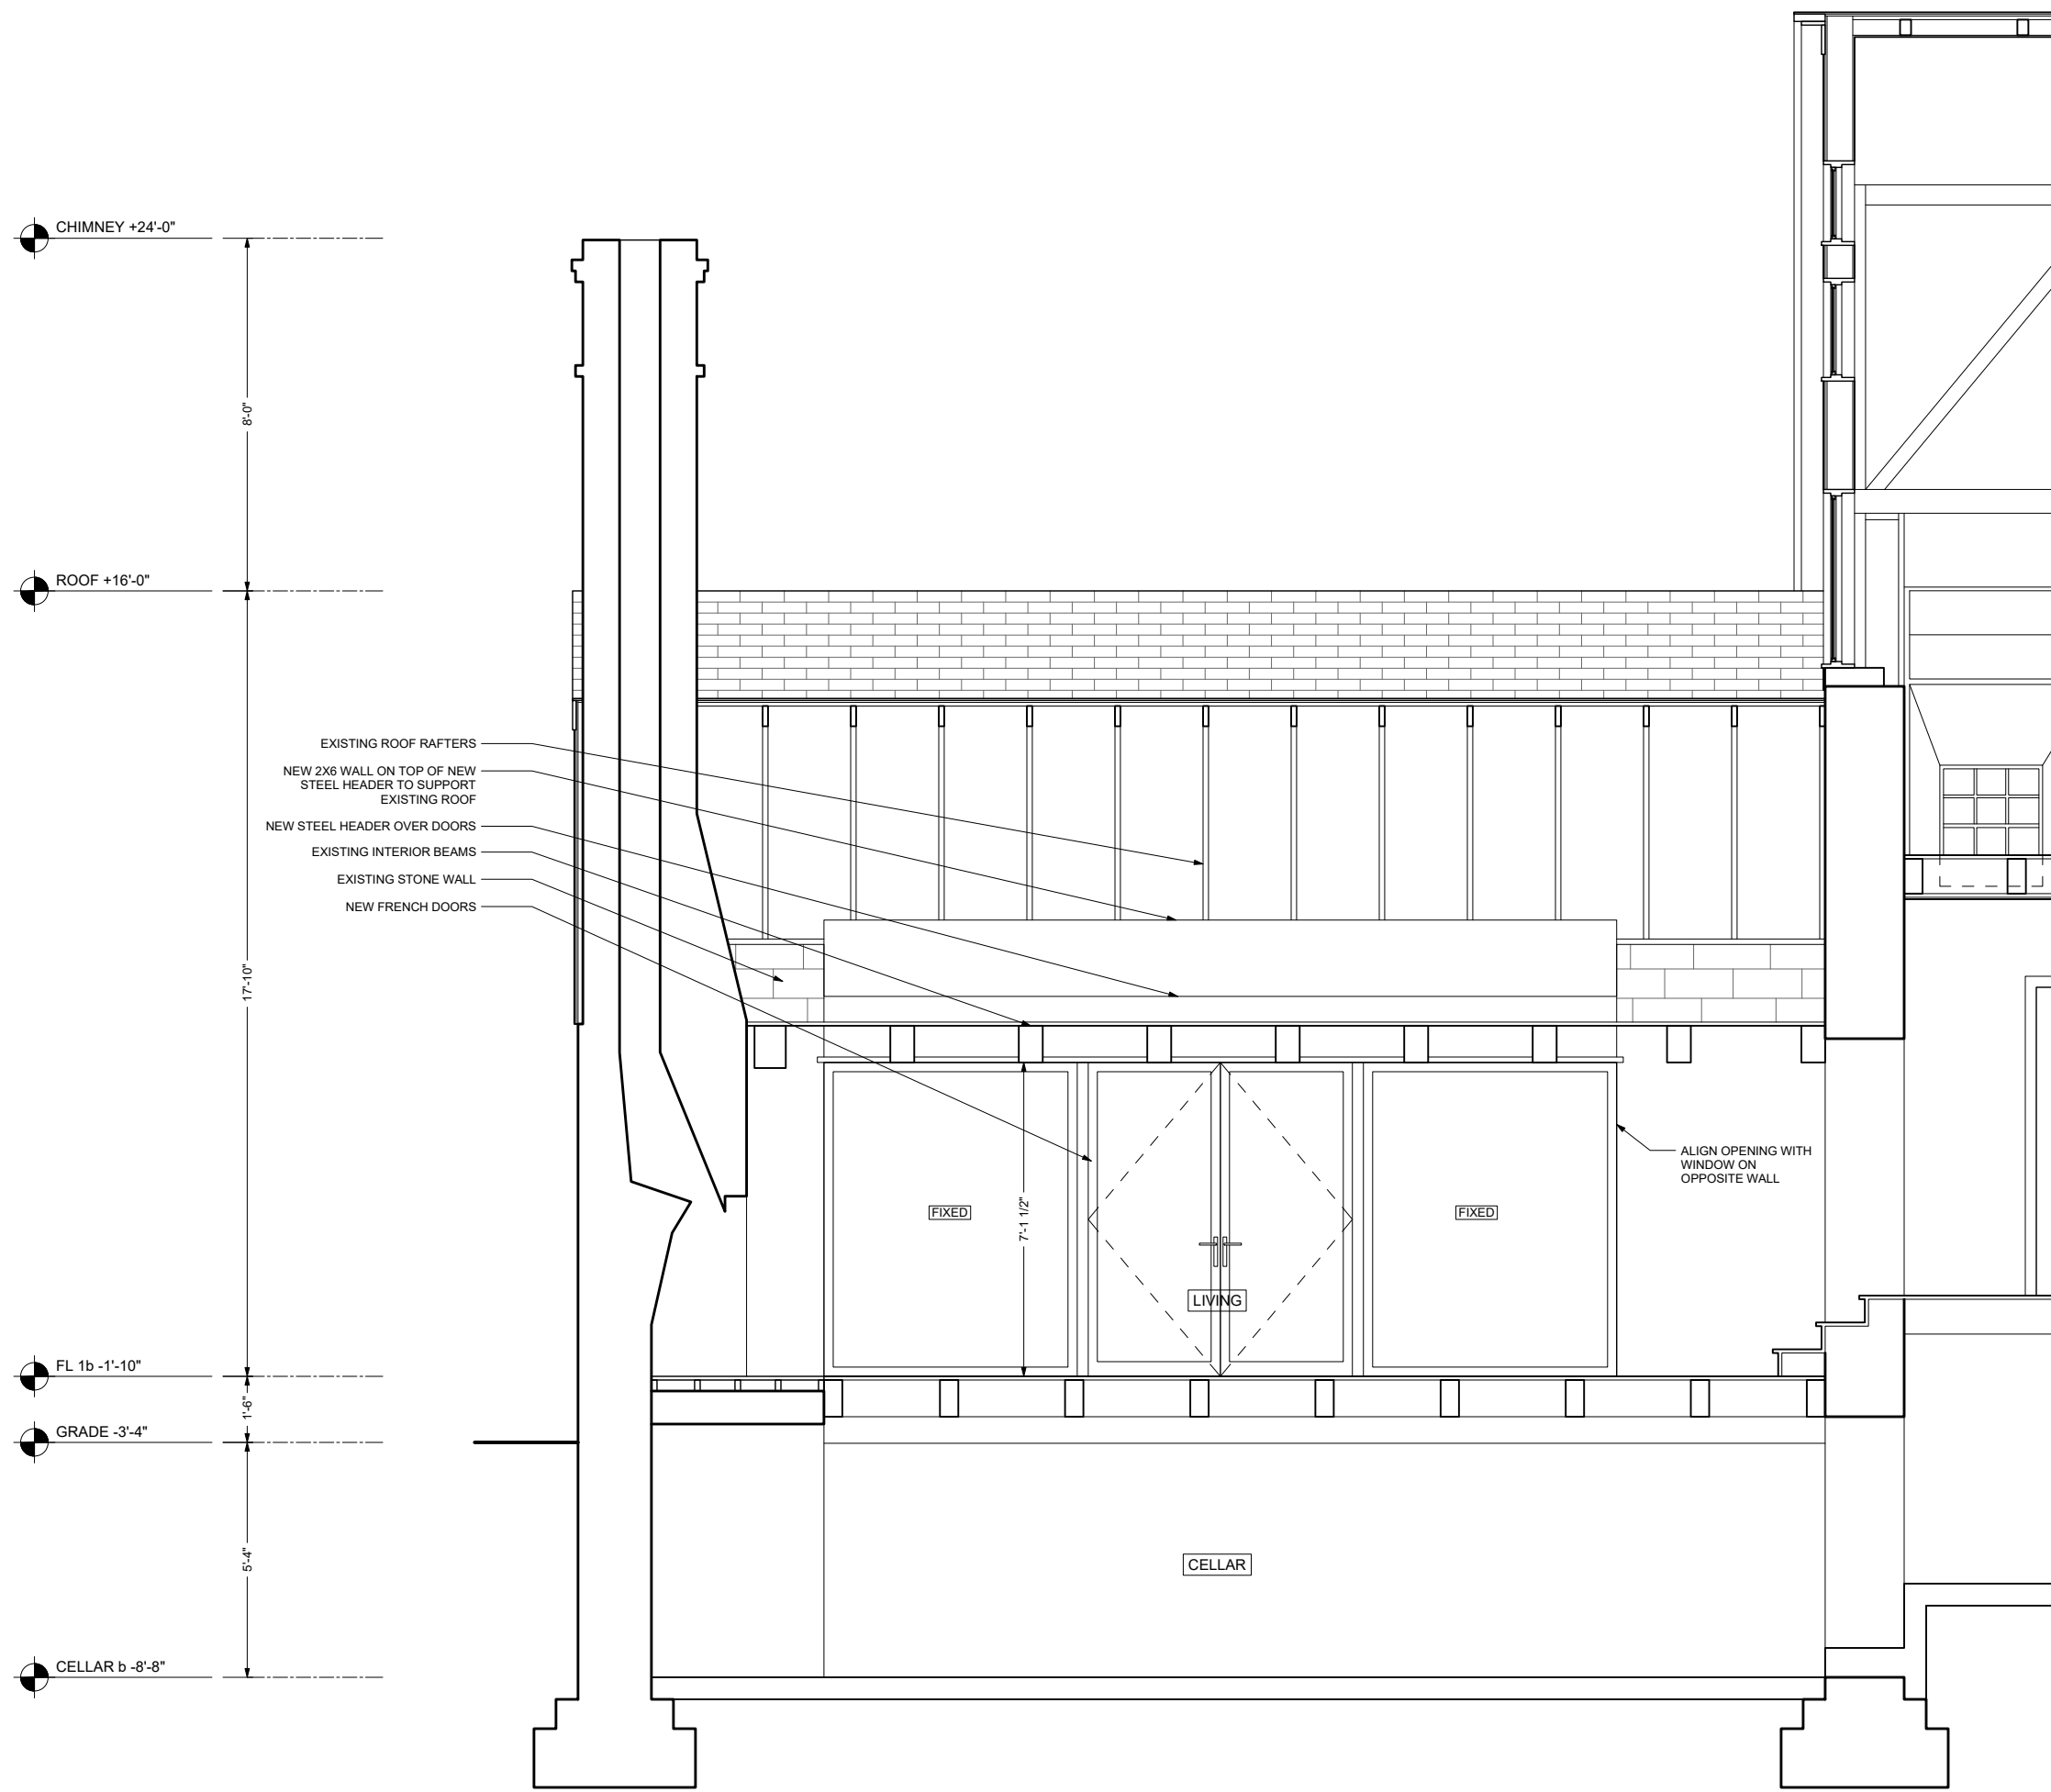

1 N-S SECTION  
 A7.3 Scale: 1/4" = 1'

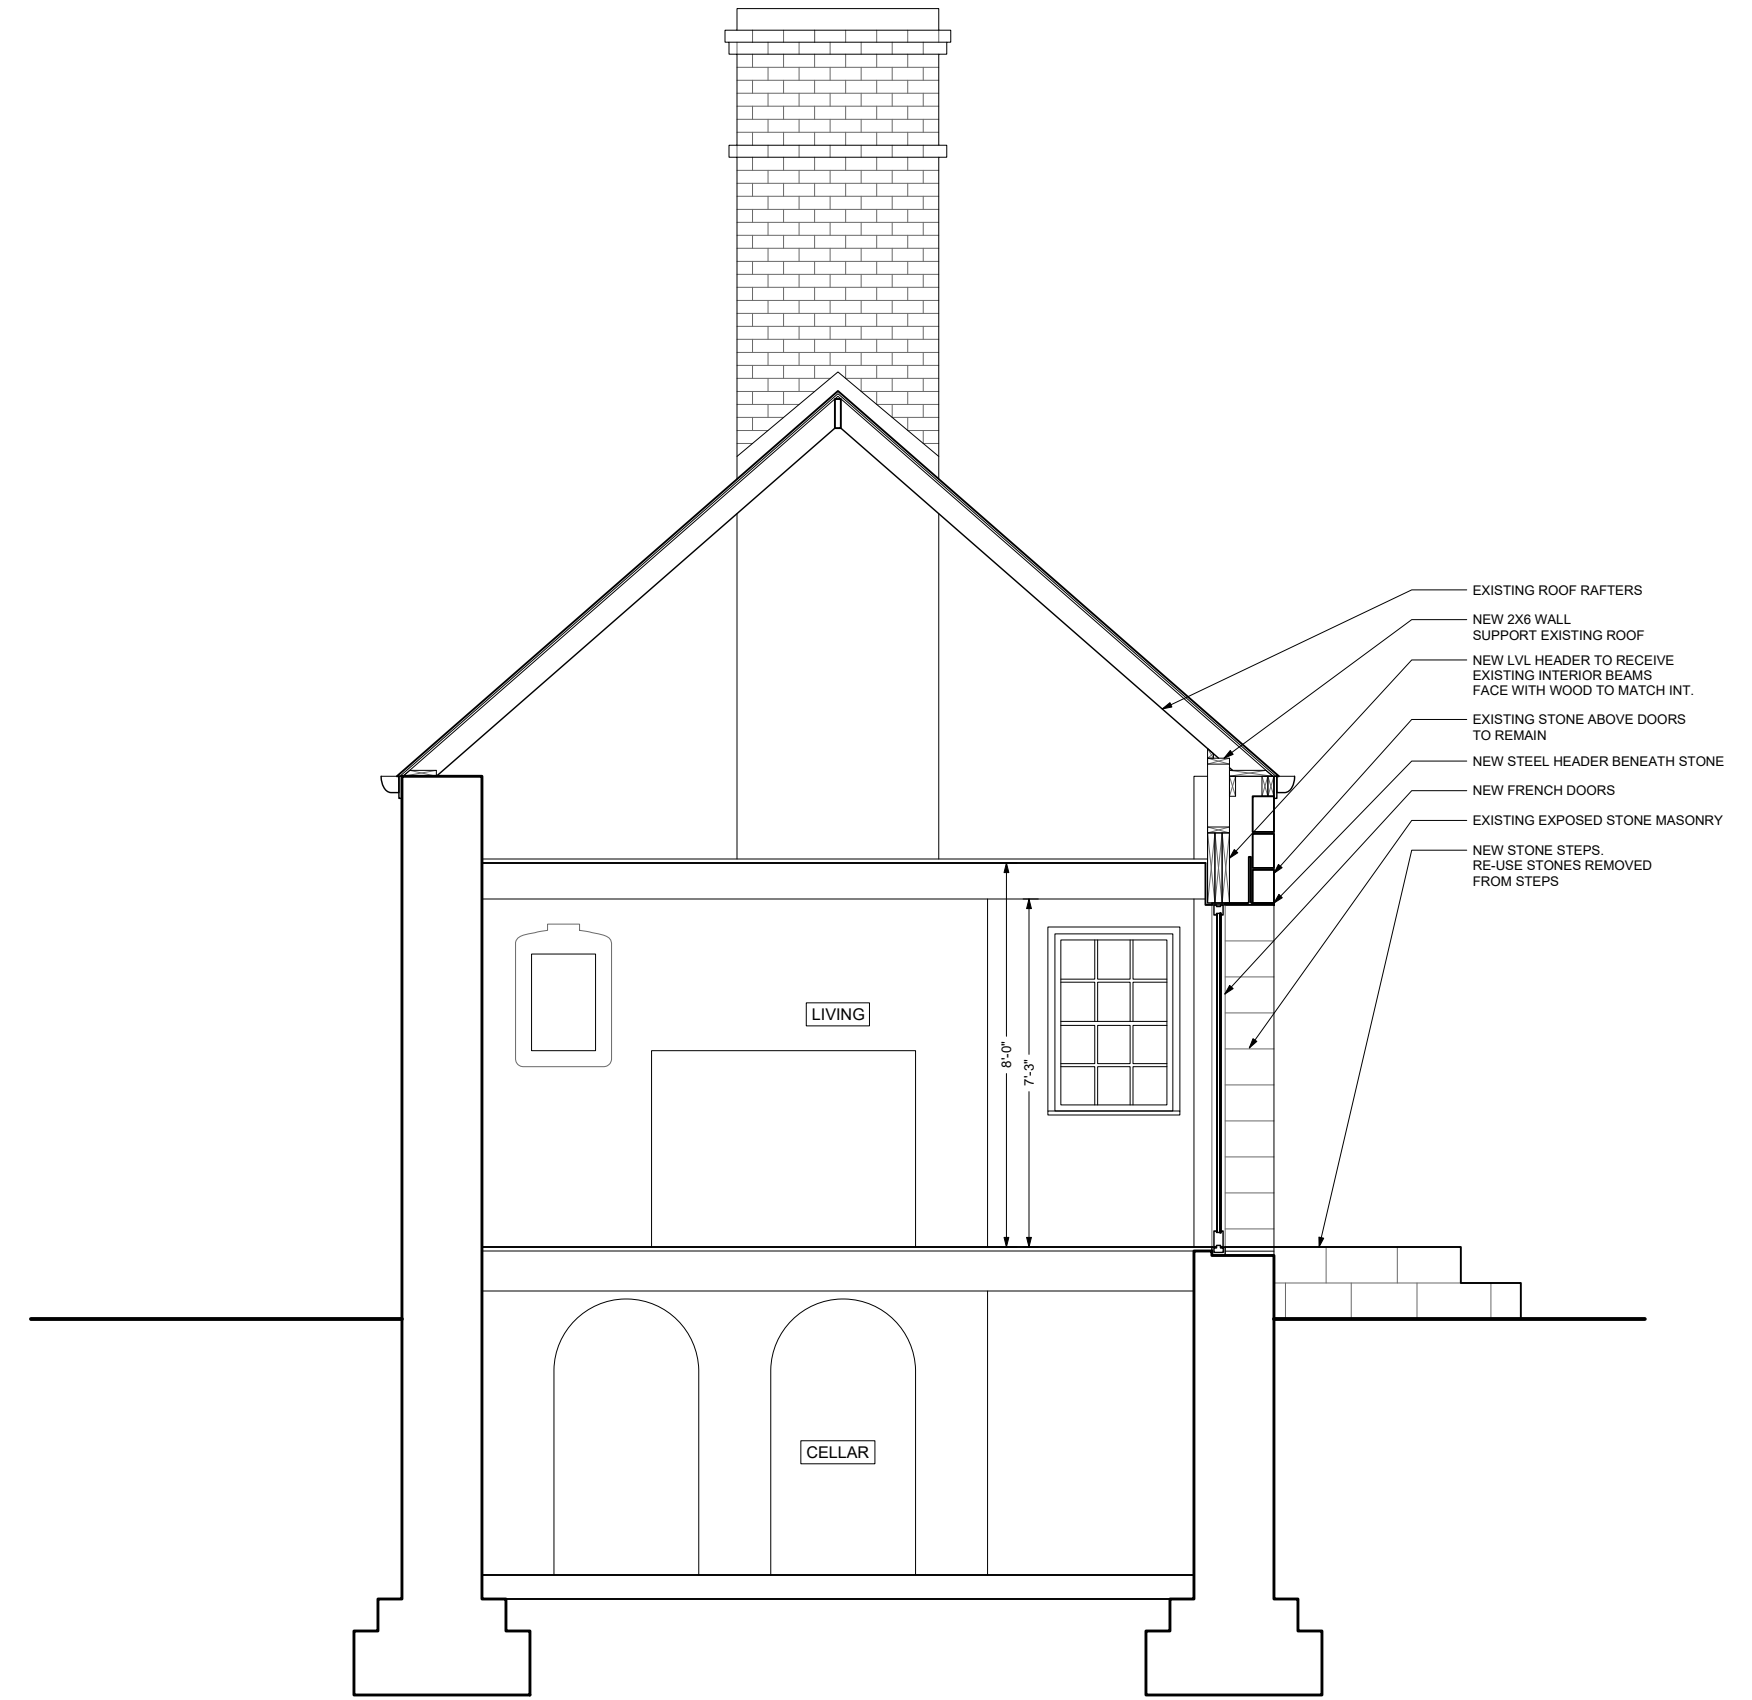

2 E-W SECTION  
 A7.3 Scale: 1/4" = 1'

ACKERMAN HOUSE  
 1286 RIVER ROAD  
 TEANECK, NJ 07666

**A7.3**  
 ISSUED: 10/14/2022  
 REV: 1/16/2023

FULLER / OVERBY  
 ARCHITECTURE DPC  
 83 W 104 ST NY, NY 10025 212 388 0094



*Michael Overby*

SECTIONS