

THIS DRAWING AND ALL INFORMATION CONTAINED HEREIN IS AUTHORIZED FOR USE ONLY BY THE PARTY FOR WHOM THE WORK WAS CONTRACTED OR TO WHOM IT IS CERTIFIED.  
 THIS DRAWING MAY NOT BE COPIED, REUSED, DISCLOSED, DISTRIBUTED OR RELIED UPON FOR ANY OTHER PURPOSE WITHOUT THE WRITTEN CONSENT OF FASTECH CONSULTING ENGINEERS.  
 COPYRIGHT 2020. FASTECH CONSULTING ENGINEERS - ALL RIGHTS RESERVED

REVISIONS		
NO.	DATE	COMMENTS

PLANS PREPARED FOR:  
 TOWNSHIP OF  
 TEANECK  
 BERGEN COUNTY  
 NEW JERSEY

OUTFALL LOCATIONS

  
**DAVID GARVAL, P.E.**  
 LICENSED PROFESSIONAL ENGINEER  
 STATE OF NEW JERSEY LICENSE NO. 4675800

OUTFALL  
 LOCATIONS  
 NORTH EAST  
 QUADRANT

DATE:	02-23-2023
JOB NUMBER:	TTNJ-15-0101
SCALE:	AS INDICATED
DRAWN BY:	MAZ
CHK. BY:	F.G.
SHEET NUMBER	<b>1</b> of 4

THIS DRAWING AND ALL INFORMATION CONTAINED HEREIN IS AUTHORIZED FOR USE ONLY BY THE PARTY FOR WHOM THE WORK WAS CONTRACTED OR TO WHOM IT IS CERTIFIED.  
 THIS DRAWING MAY NOT BE COPIED, REUSED, DISCLOSED, DISTRIBUTED OR RELIED UPON FOR ANY OTHER PURPOSE WITHOUT THE WRITTEN CONSENT OF FASTECH CONSULTING ENGINEERS.  
 COPYRIGHT 2020. FASTECH CONSULTING ENGINEERS - ALL RIGHTS RESERVED

REVISIONS		
NO.	DATE	COMMENTS

PLANS PREPARED FOR:

TOWNSHIP OF TEANECK  
 BERGEN COUNTY  
 NEW JERSEY

OUTFALL LOCATIONS




**DAVID GARVAL, P.E.**  
 LICENSED PROFESSIONAL ENGINEER  
 STATE OF NEW JERSEY LICENSE NO. 4675800

OUTFALL LOCATIONS  
 SOUTH EAST  
 QUADRANT

DATE: 02-23-2023  
 JOB NUMBER: TTNJ-15-0101  
 SCALE: AS INDICATED  
 DRAWN BY: MAZ  
 CHK. BY: F.G.

SHEET NUMBER  
 2  
 of 4

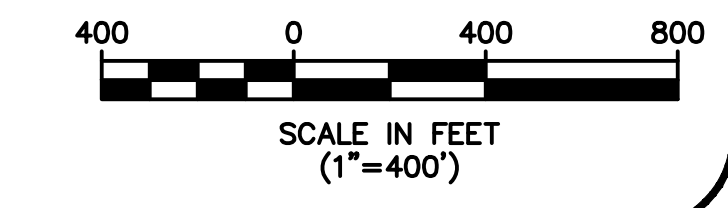


THIS DRAWING AND ALL INFORMATION CONTAINED HEREIN IS AUTHORIZED FOR USE ONLY BY THE PARTY FOR WHOM THE WORK WAS CONTRACTED OR TO WHOM IT IS CERTIFIED.  
 THIS DRAWING MAY NOT BE COPIED, REUSED, DISCLOSED, DISTRIBUTED OR RELIED UPON FOR ANY OTHER PURPOSE WITHOUT THE WRITTEN CONSENT OF FASTECH CONSULTING ENGINEERS.  
 COPYRIGHT 2020. FASTECH CONSULTING ENGINEERS - ALL RIGHTS RESERVED

REVISIONS		
NO.	DATE	COMMENTS

PLANS PREPARED FOR:

TOWNSHIP OF TEANECK  
 BERGEN COUNTY  
 NEW JERSEY


OUTFALL LOCATIONS

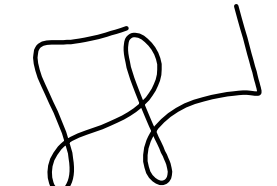  
**DAVID GARVAL, P.E.**  
 LICENSED PROFESSIONAL ENGINEER  
 STATE OF NEW JERSEY LICENSE No. 4675800

OUTFALL LOCATIONS  
 SOUTH WEST  
 QUADRANT

DATE: 02-23-2023  
 JOB NUMBER: TTNJ-15-0101  
 SCALE: AS INDICATED  
 DRAWN BY: MAZ  
 CHK. BY: F.G.

SHEET NUMBER  
**3**  
 of 4

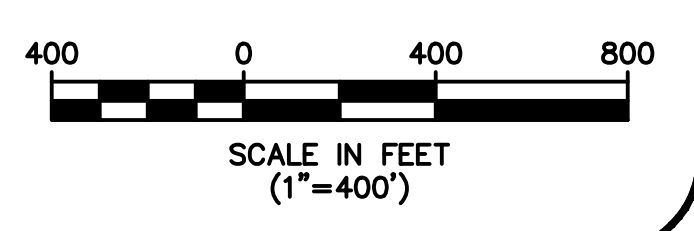

THIS DRAWING AND ALL INFORMATION CONTAINED HEREIN IS AUTHORIZED FOR USE ONLY BY THE PARTY FOR WHOM THE WORK WAS CONTRACTED OR TO WHOM IT IS CERTIFIED.  
 THIS DRAWING MAY NOT BE COPIED, REUSED, DISCLOSED, DISTRIBUTED OR RELIED UPON FOR ANY OTHER PURPOSE WITHOUT THE WRITTEN CONSENT OF FASTECH CONSULTING ENGINEERS.  
 COPYRIGHT 2020. FASTECH CONSULTING ENGINEERS - ALL RIGHTS RESERVED

REVISIONS		
NO.	DATE	COMMENTS

PLANS PREPARED FOR:  
 TOWNSHIP OF TEANECK  
 BERGEN COUNTY  
 NEW JERSEY  
 OUTFALL LOCATIONS

  
**DAVID GARVAL, P.E.**  
 LICENSED PROFESSIONAL ENGINEER  
 STATE OF NEW JERSEY LICENSE NO. 4675800

OUTFALL LOCATIONS  
 NORTH WEST  
 QUADRANT

DATE: 02-23-2023  
 JOB NUMBER: TTNJ-15-0101  
 SCALE: AS INDICATED  
 DRAWN BY: MAZ  
 CHK. BY: F.G.

SHEET NUMBER  
**4**  
 of 4

